


+

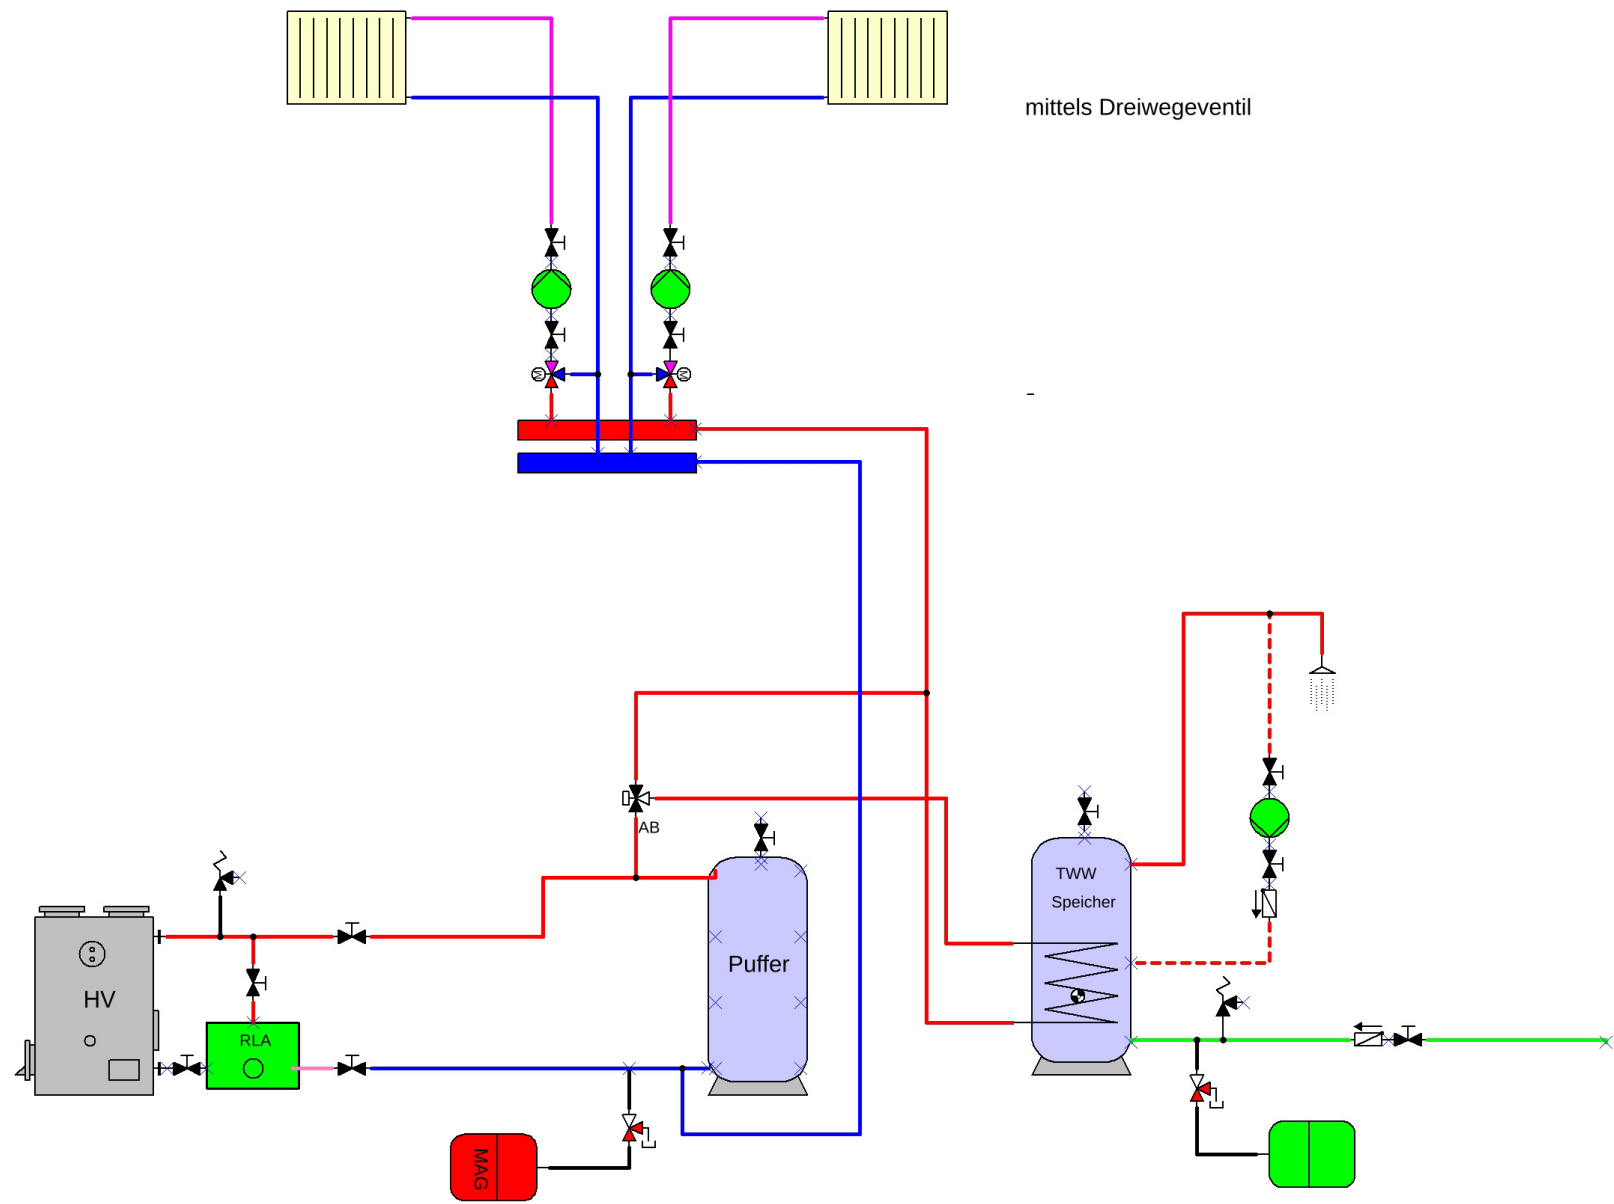

mittels Dreiwegeventil

-